


EAST

STUDIO '40'

FLOOR PLAN
REFLECTED CEILING PLAN

CANADIAN BROADCASTING CENTRE

L10

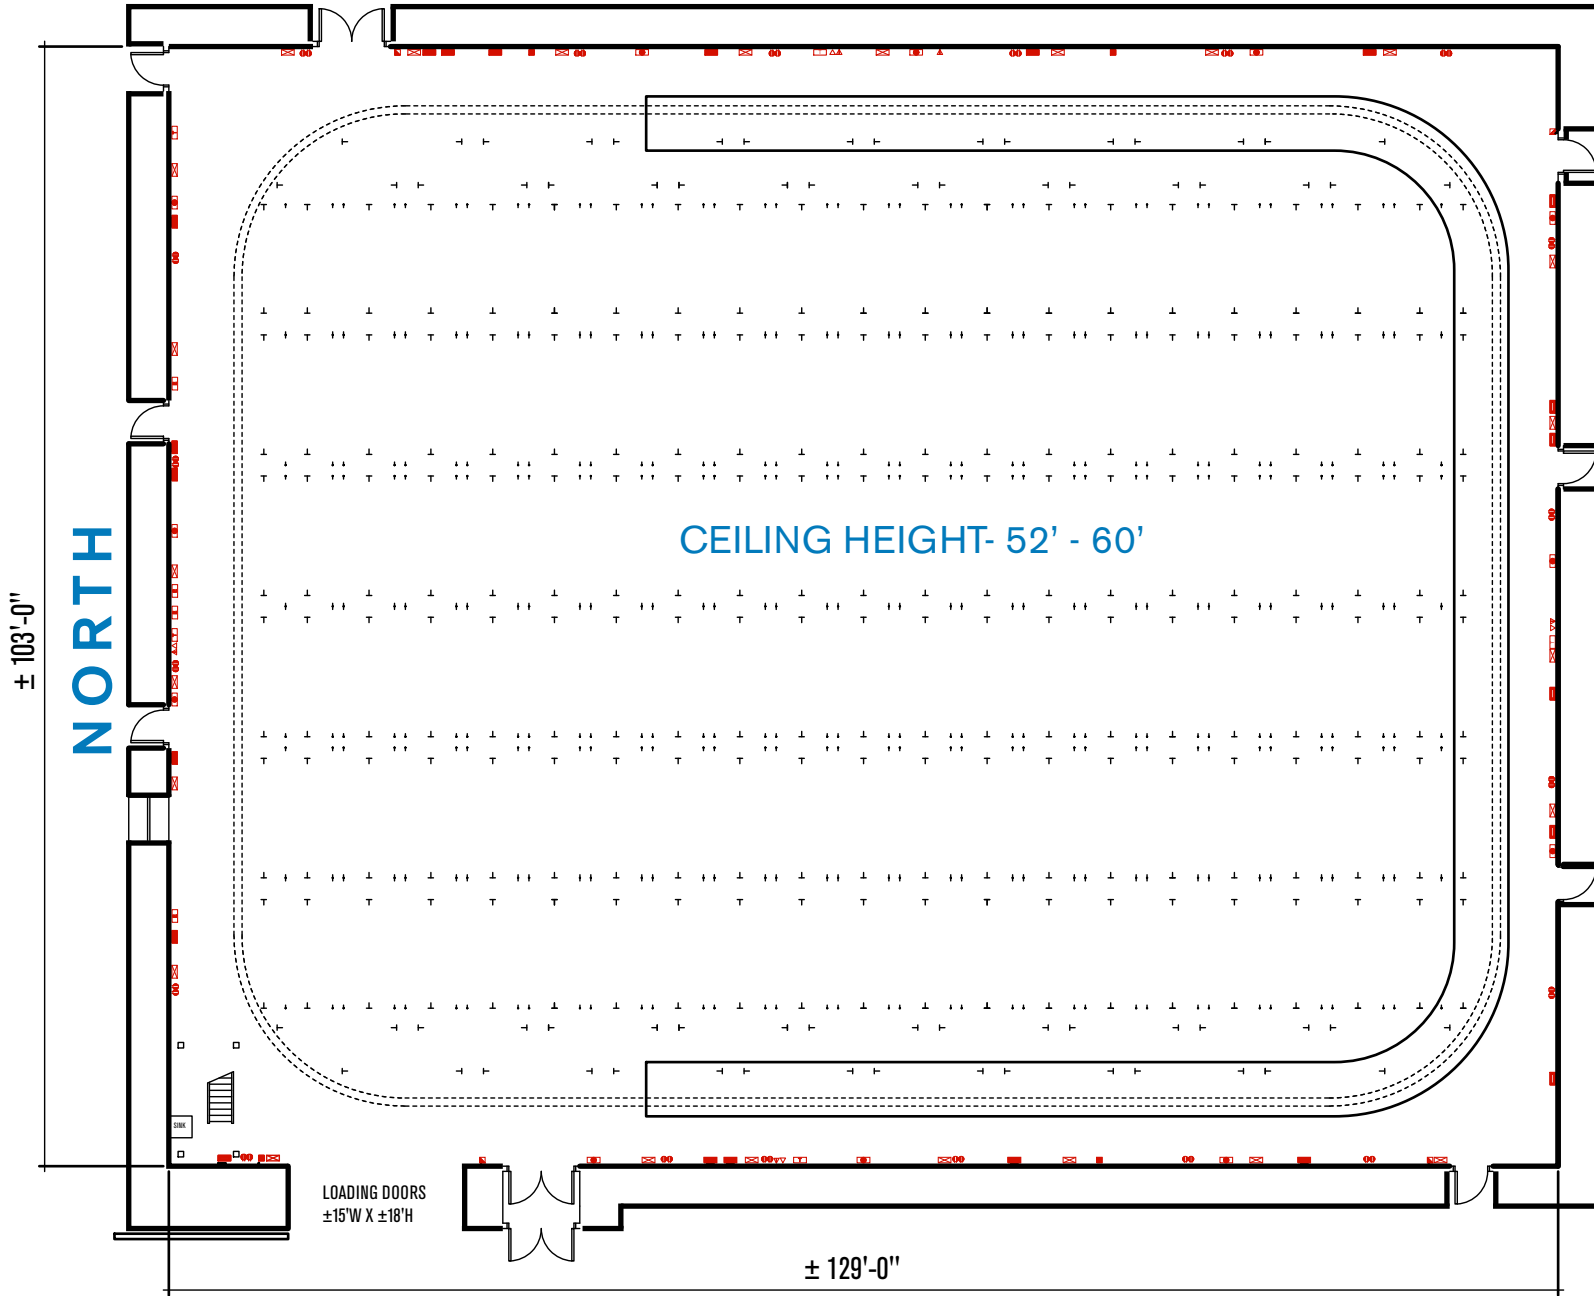

NORTH

SOUTH

CEILING HEIGHT- 52' - 60'

LOADING DOORS
±15'W X ±18'H

± 129'-0"

WEST

LEGEND

- OUTLET BOX FOR JOY CONNECTION
- BROADCAST ENGINEERING WALL BOX
- FIRE HOSE BOX
- TELEPHONE CONTROL PANEL
- ELECTRICITY CONTROL PANEL
- STUDIO LIGHTING CONTROL PANEL
- MANUAL PULL FIRE ALARM STATION
- SPECIAL EFFECTS OUTLET, 60 AMPS
- NON-DIM LIGHTING POWER
- TECHNICAL DUPLEX RECEPTACLES
- COMMUNICATION OUTLETS
- CEILING LIGHTING GRID
- CYC OR LIMBO TRACK
- STAGING BATTENS

PLEASE NOTE : THE SIZE OF SCENIC ELEMENTS DESIGNED FOR THIS STUDIO MAY HAVE TO BE RESTRICTED AS A RESULT OF LIMITATIONS IN CEILING HEIGHT, CORRIDOR WIDTH, OR DOORWAY SIZE.