


STUDIO 43
6TH FLOOR

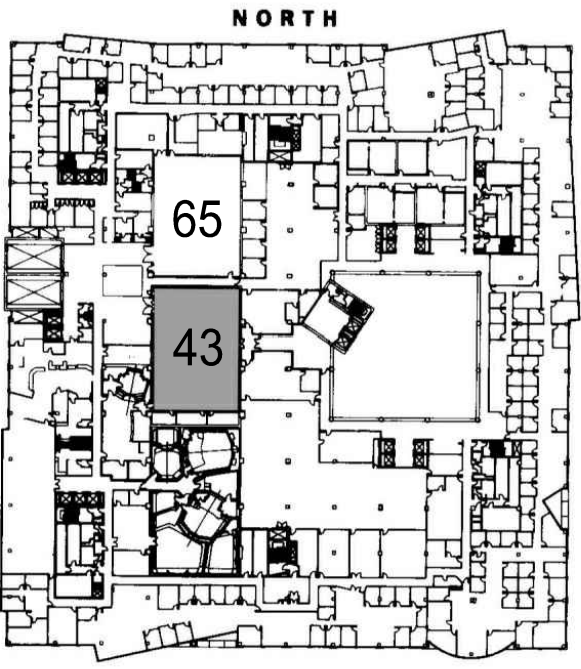

MEDIA PRODUCTION SERVICES
MEDIA OPERATIONS & TECHNOLOGY

LEGEND

- ☒ OUTLET BOX FOR JOY CONNECTION
- BROADCAST ENGINEERING WALL BOX
- FIRE HOSE BOX
- ☐ TELEPHONE CONTROL PANEL
- ☐ ELECTRICITY CONTROL PANEL
- STUDIO LIGHTING CONTROL PANEL
- ▲ MANUAL PULL FIRE ALARM STATION
- SPECIAL EFFECTS OUTLET, 60 AMPS
- NON-DIM LIGHTING POWER
- TECHNICAL DUPLEX RECEPTACLES
- ▽ COMMUNICATION OUTLETS
- + CEILING LIGHTING GRID
- - - CYC OR LIMBO TRACK

NOTES

1. THE SIZE OF SCENIC ELEMENTS DESIGNED FOR THIS STUDIO MAY HAVE TO BE RESTRICTED AS A RESULT OF LIMITATIONS IN CEILING HEIGHT, CORRIDOR WIDTH, OR DOORWAY SIZE.
2. SCALE OF FULL SIZE (ARCH D) DRAWING: 1/4" = 1'-0"
3. CEILING GRID HEIGHT: 16'-10-3/4"

REVISIONS

PRODUCTION

PROGRAM NO.:	
PRODUCER:	
DIRECTOR:	
DESIGNER:	
ASSISTANT:	
DRAWN BY:	
LOAD IN DATE:	
SET UP DATE:	
PRODUCTION DATE:	
SUBMISSION DATE:	
DRAWING TITLE:	

DATE:	
SCALE:	
DRAWING NO.:	




EAST

NORTH

SOUTH

WEST

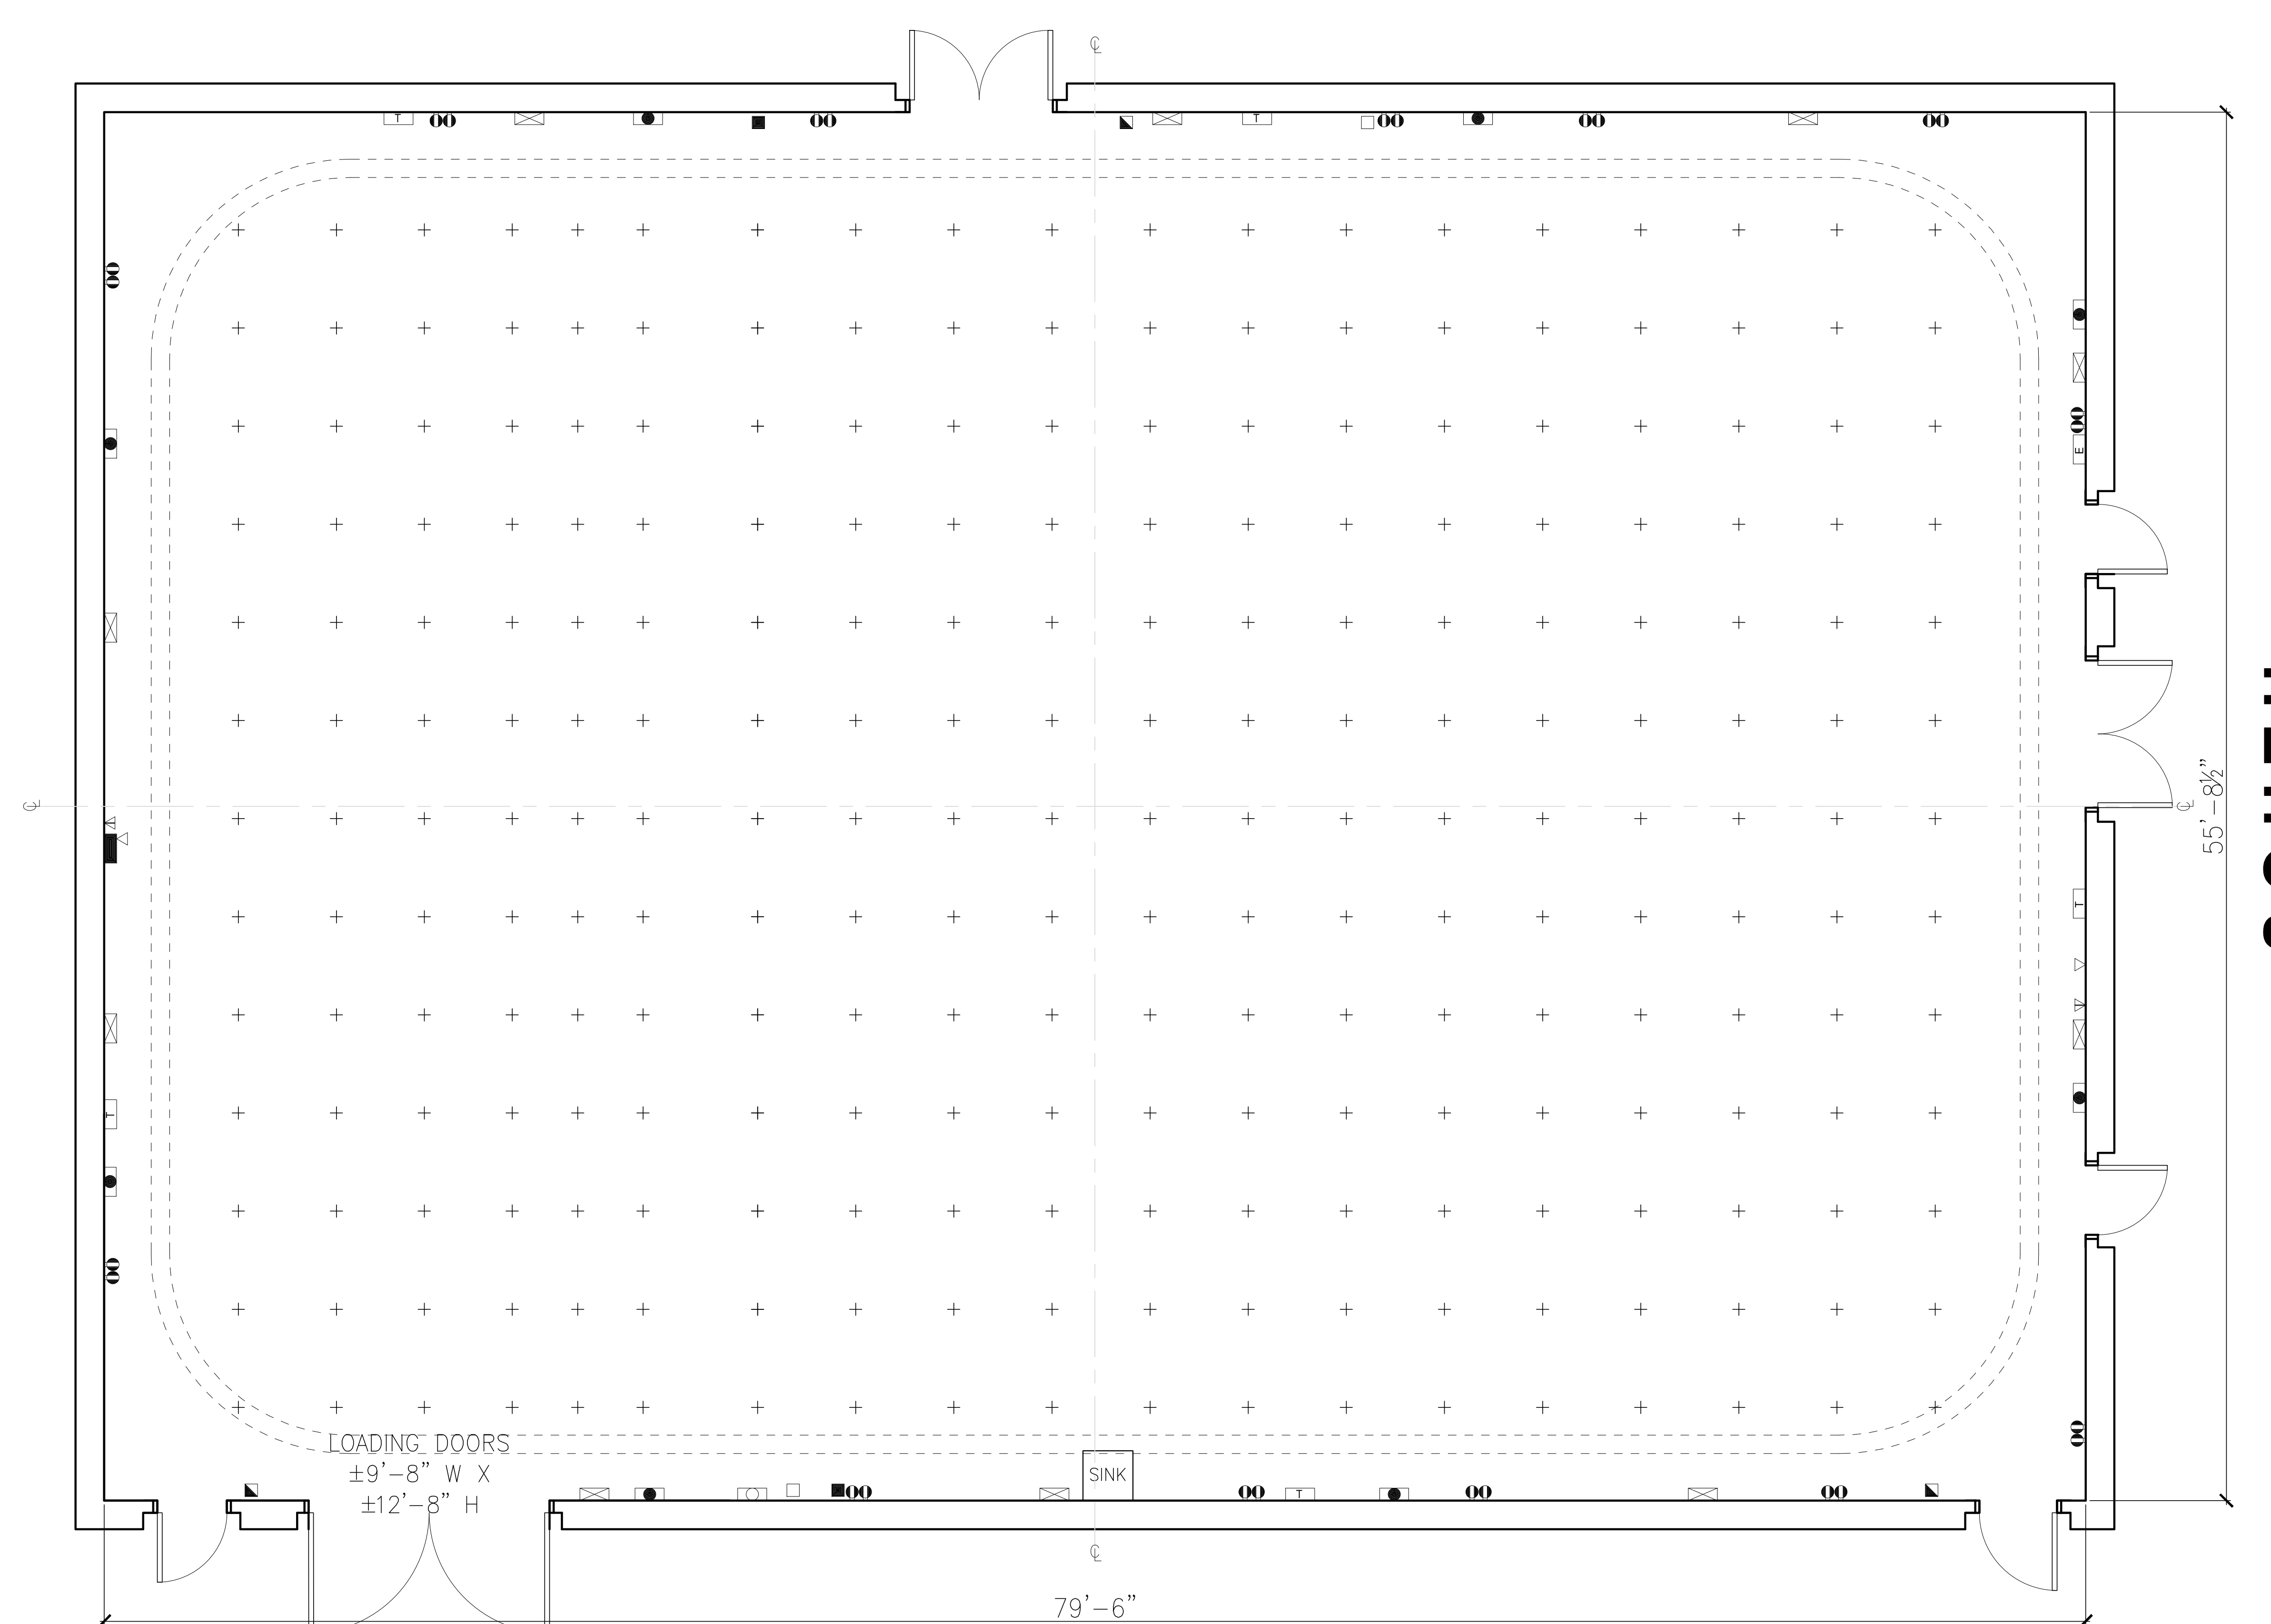

LOADING DOORS
±9'-8" W X
±12'-8" H

SINK

79'-6"

55'-8 1/2"

